




PLAN OF EXPANSION JOINTS AND CONCRETE LUG ANCHORS ADJACENT TO BRIDGE END PAVEMENT

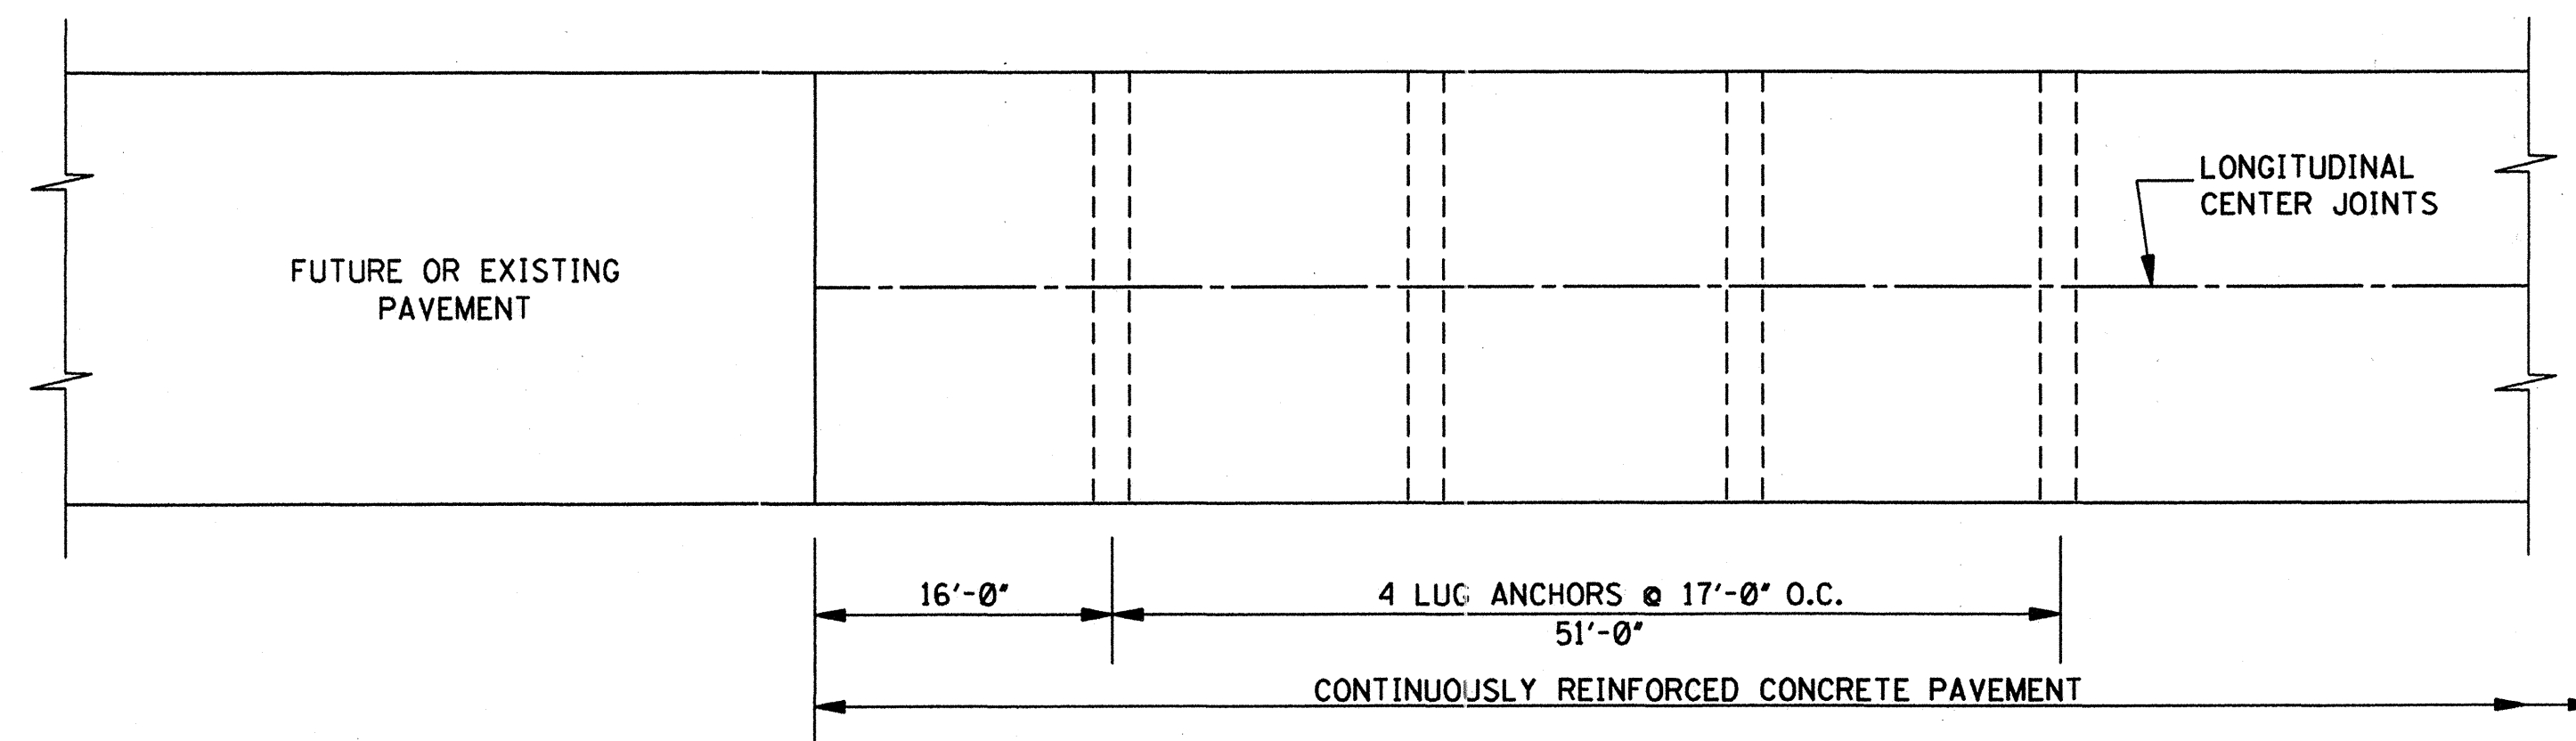

PLAN OF CONCRETE LUG ANCHORS AT ENDS OF PAVEMENT

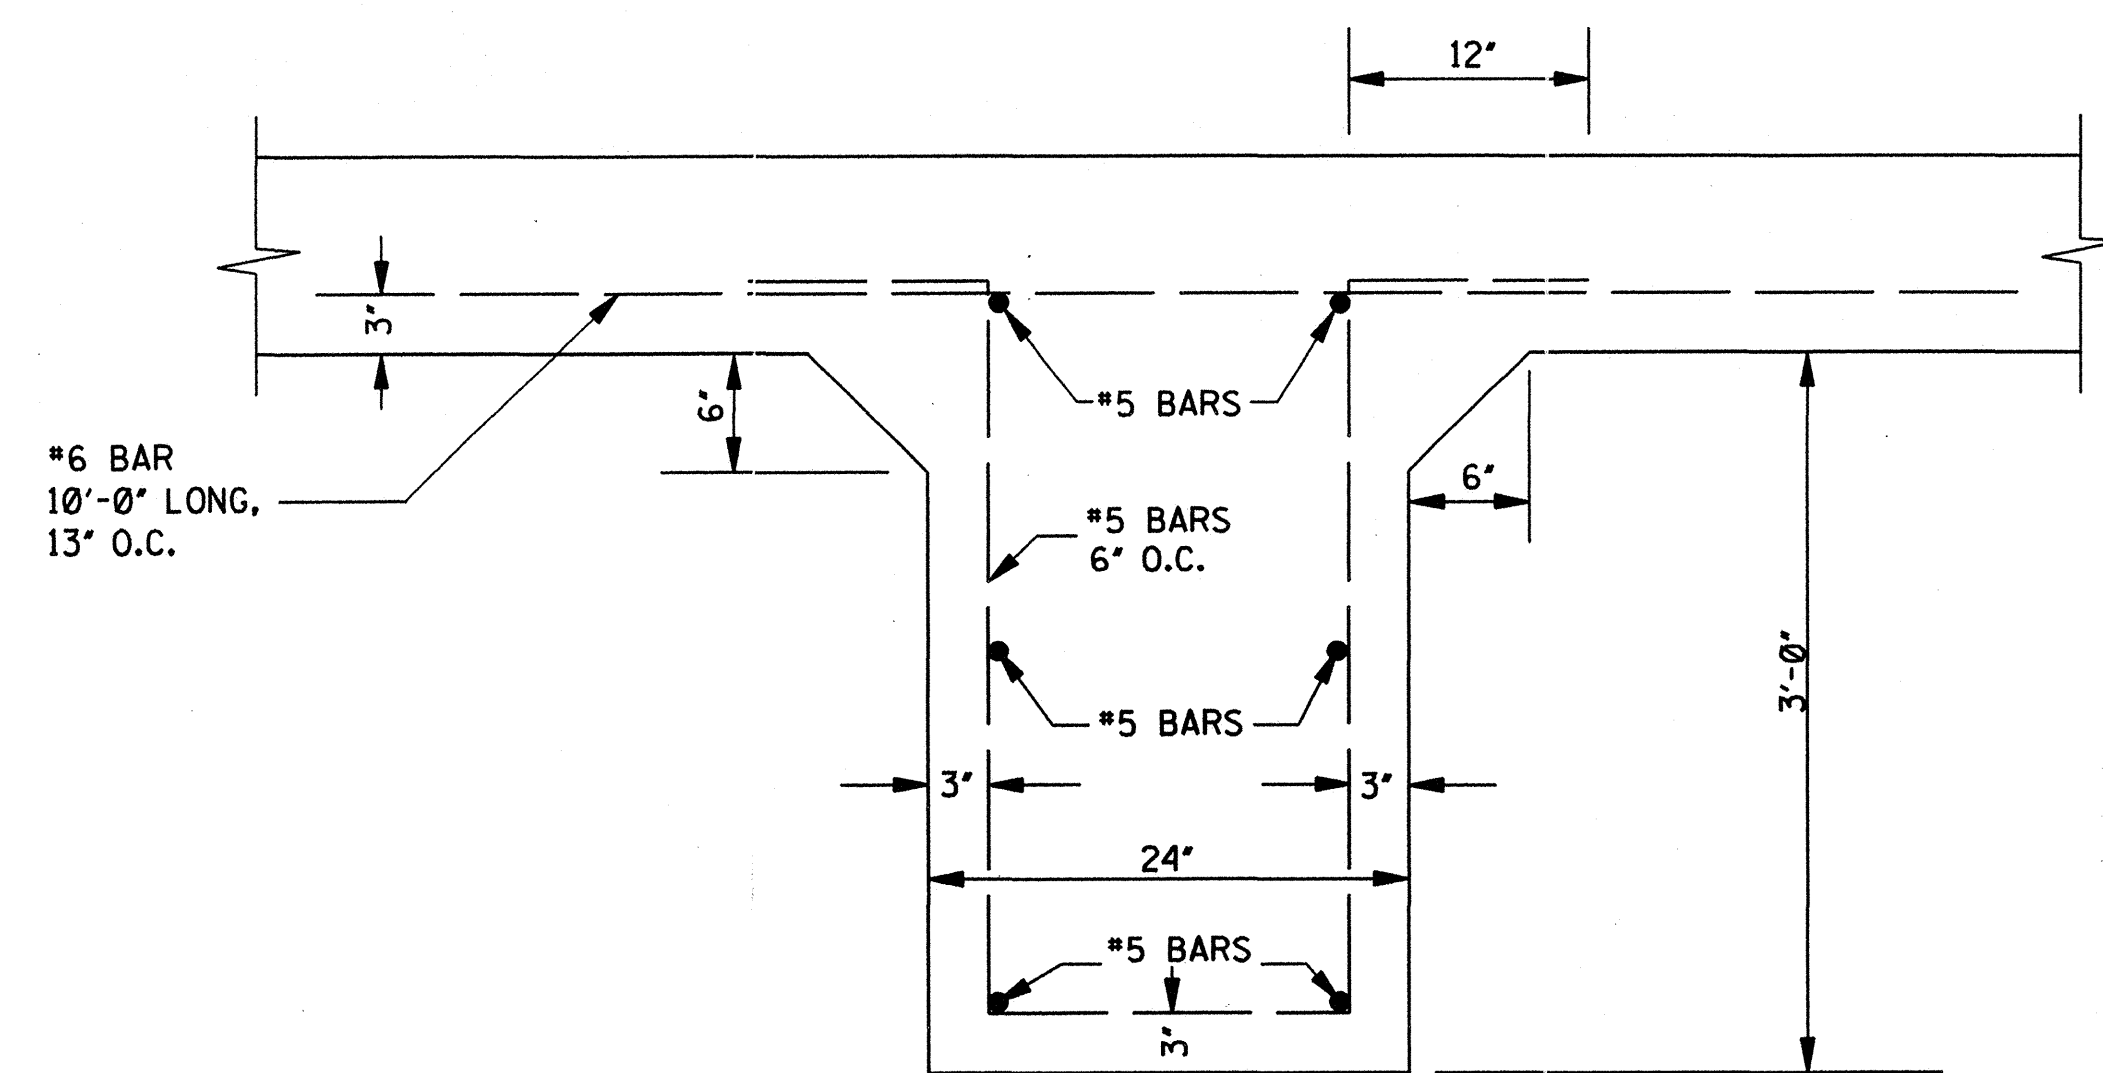

DETAIL OF LUG

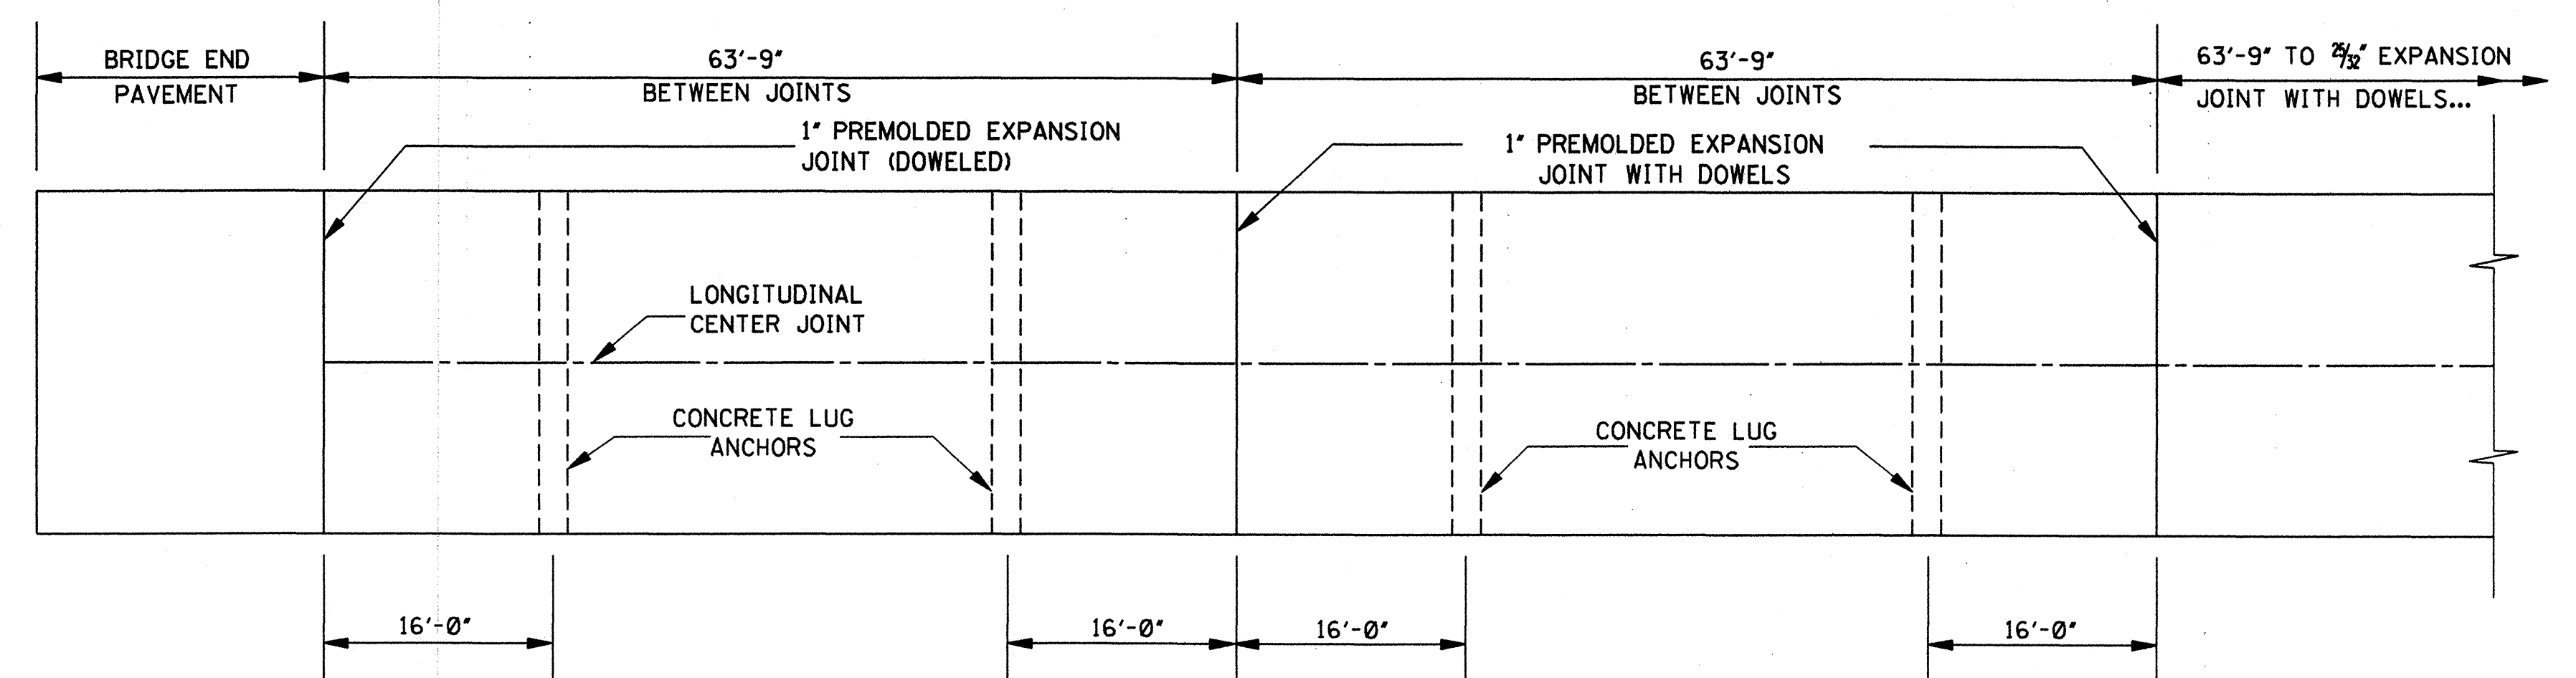

PLAN OF EXPANSION JOINTS AND CONCRETE LUG ANCHORS ADJACENT TO BRIDGE END PAVEMENT FOR CONVENTIONALLY REINFORCED CONCRETE PAVEMENT

GENERAL NOTE:

- LUG ANCHORS TO BE MONOLITHIC WITH PAVEMENT. IN SPECIAL CASES, THE LUG ANCHORS MAY BE OMITTED. SEE PLAN-PROFILE SHEETS FOR LUG ANCHOR LOCATIONS.

MISSISSIPPI DEPARTMENT OF TRANSPORTATION ROADWAY DESIGN DIVISION STANDARD PLAN	
CONCRETE LUG ANCHORS	
WORKING NUMBER LA-1	SHEET NUMBER 106
DATE	ISSUE DATE: OCTOBER 1, 1998